


PLAN

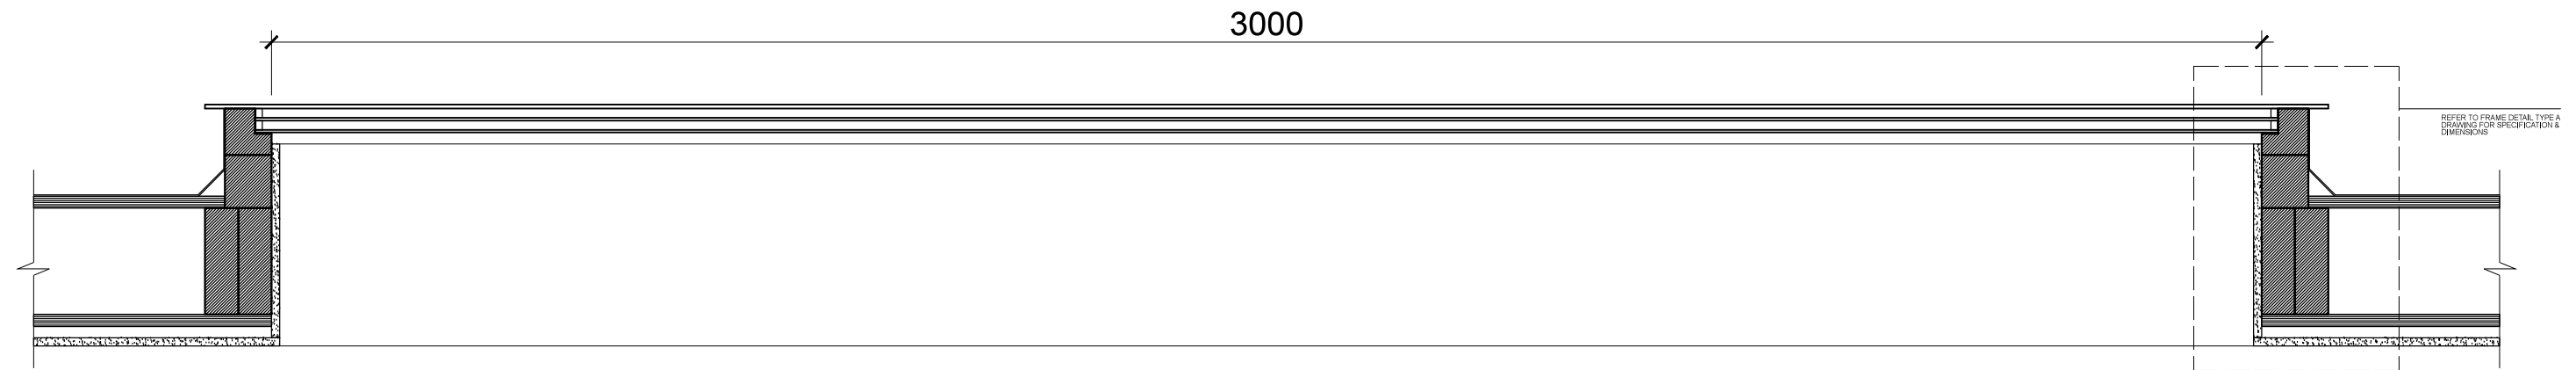

SECTION

N.B: This drawings should not be copied or passed on without the written consent from Panoroof

TITLE
PANOROOF TRIPLE GLAZED ROOFLIGHT
 SIZE 600 x 3000MM

DRW
 ASD
 CHK
 Panoroof

SCALE
 1:10 @ A3
 DATE
 Jan 2017